


NO.	DATE	REVISION	STATE	PROJECT DESIGNATION	YEAR	SHEET NO.	TOTAL SHEETS
			ALASKA	0002(378)/NFHWY00139	2019	B1	2

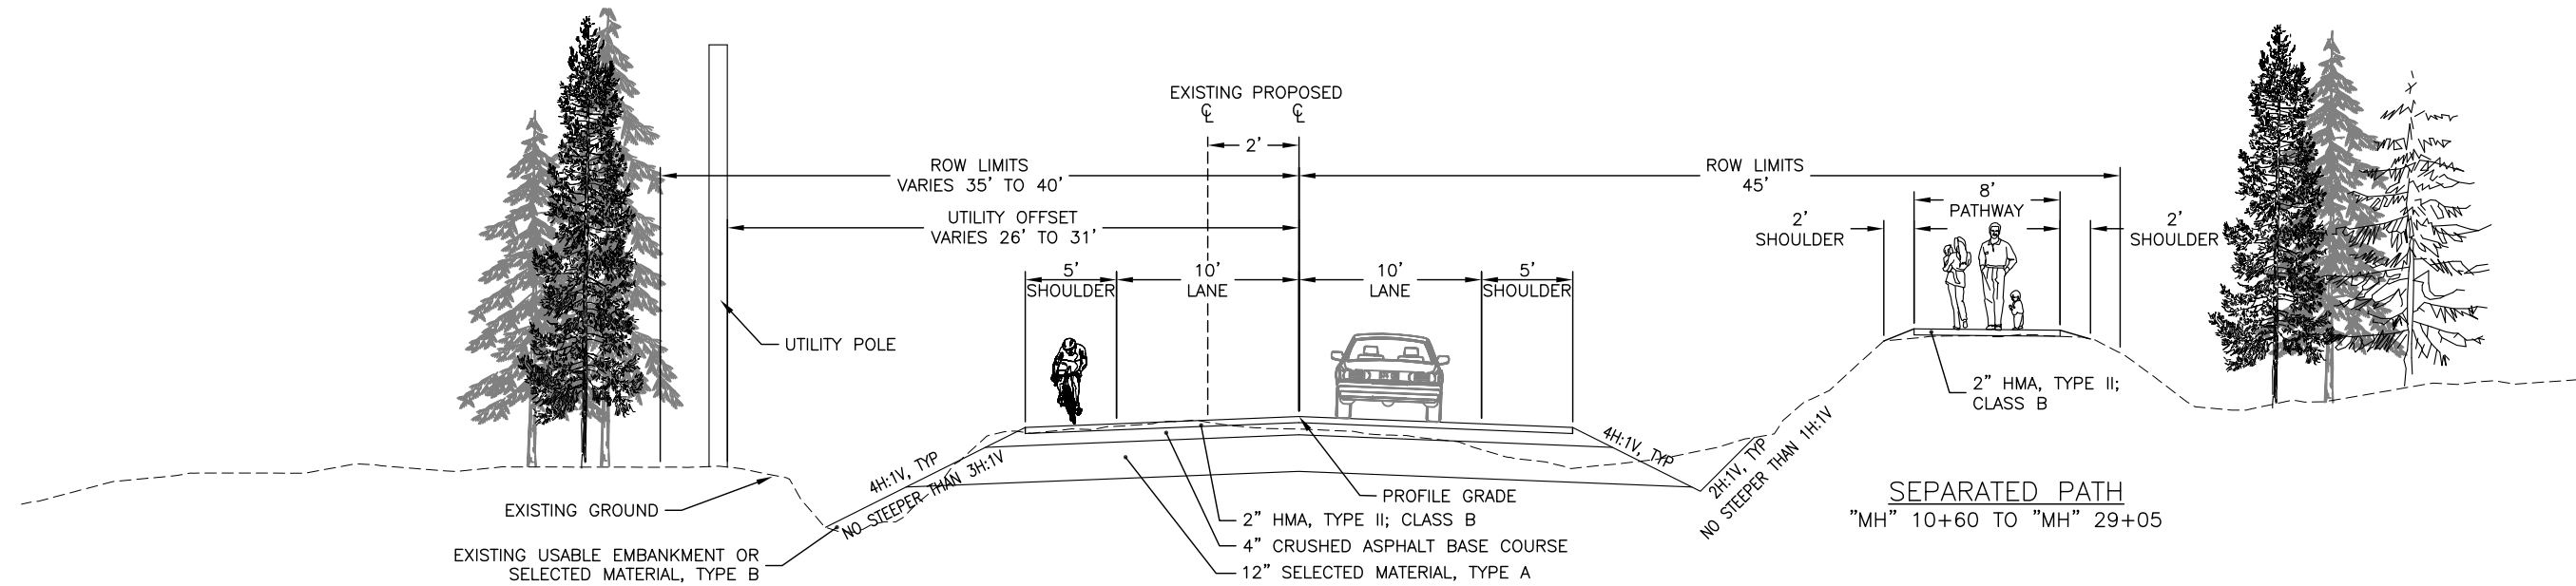

MILLER HILL ROAD TYPICAL SECTION
 "MH" 10+00 TO "MH" 47+35

PLANS DEVELOPED BY: STATE OF ALASKA DEPARTMENT OF TRANSPORTATION & PUBLIC FACILITIES, NORTHERN REGION, 2301 PEGER ROAD, FAIRBANKS, AK 99709 (907)451-2200
 H:\Projects\Fbks_NF\90139_Yankovich\6 Design\4 C3D\3 Plan Production\90139_B_TYPICAL_SECTIONS.2023-TYP Miller Hill Tue, Mar/21/23 04:14pm

TYPICAL SECTIONS

